
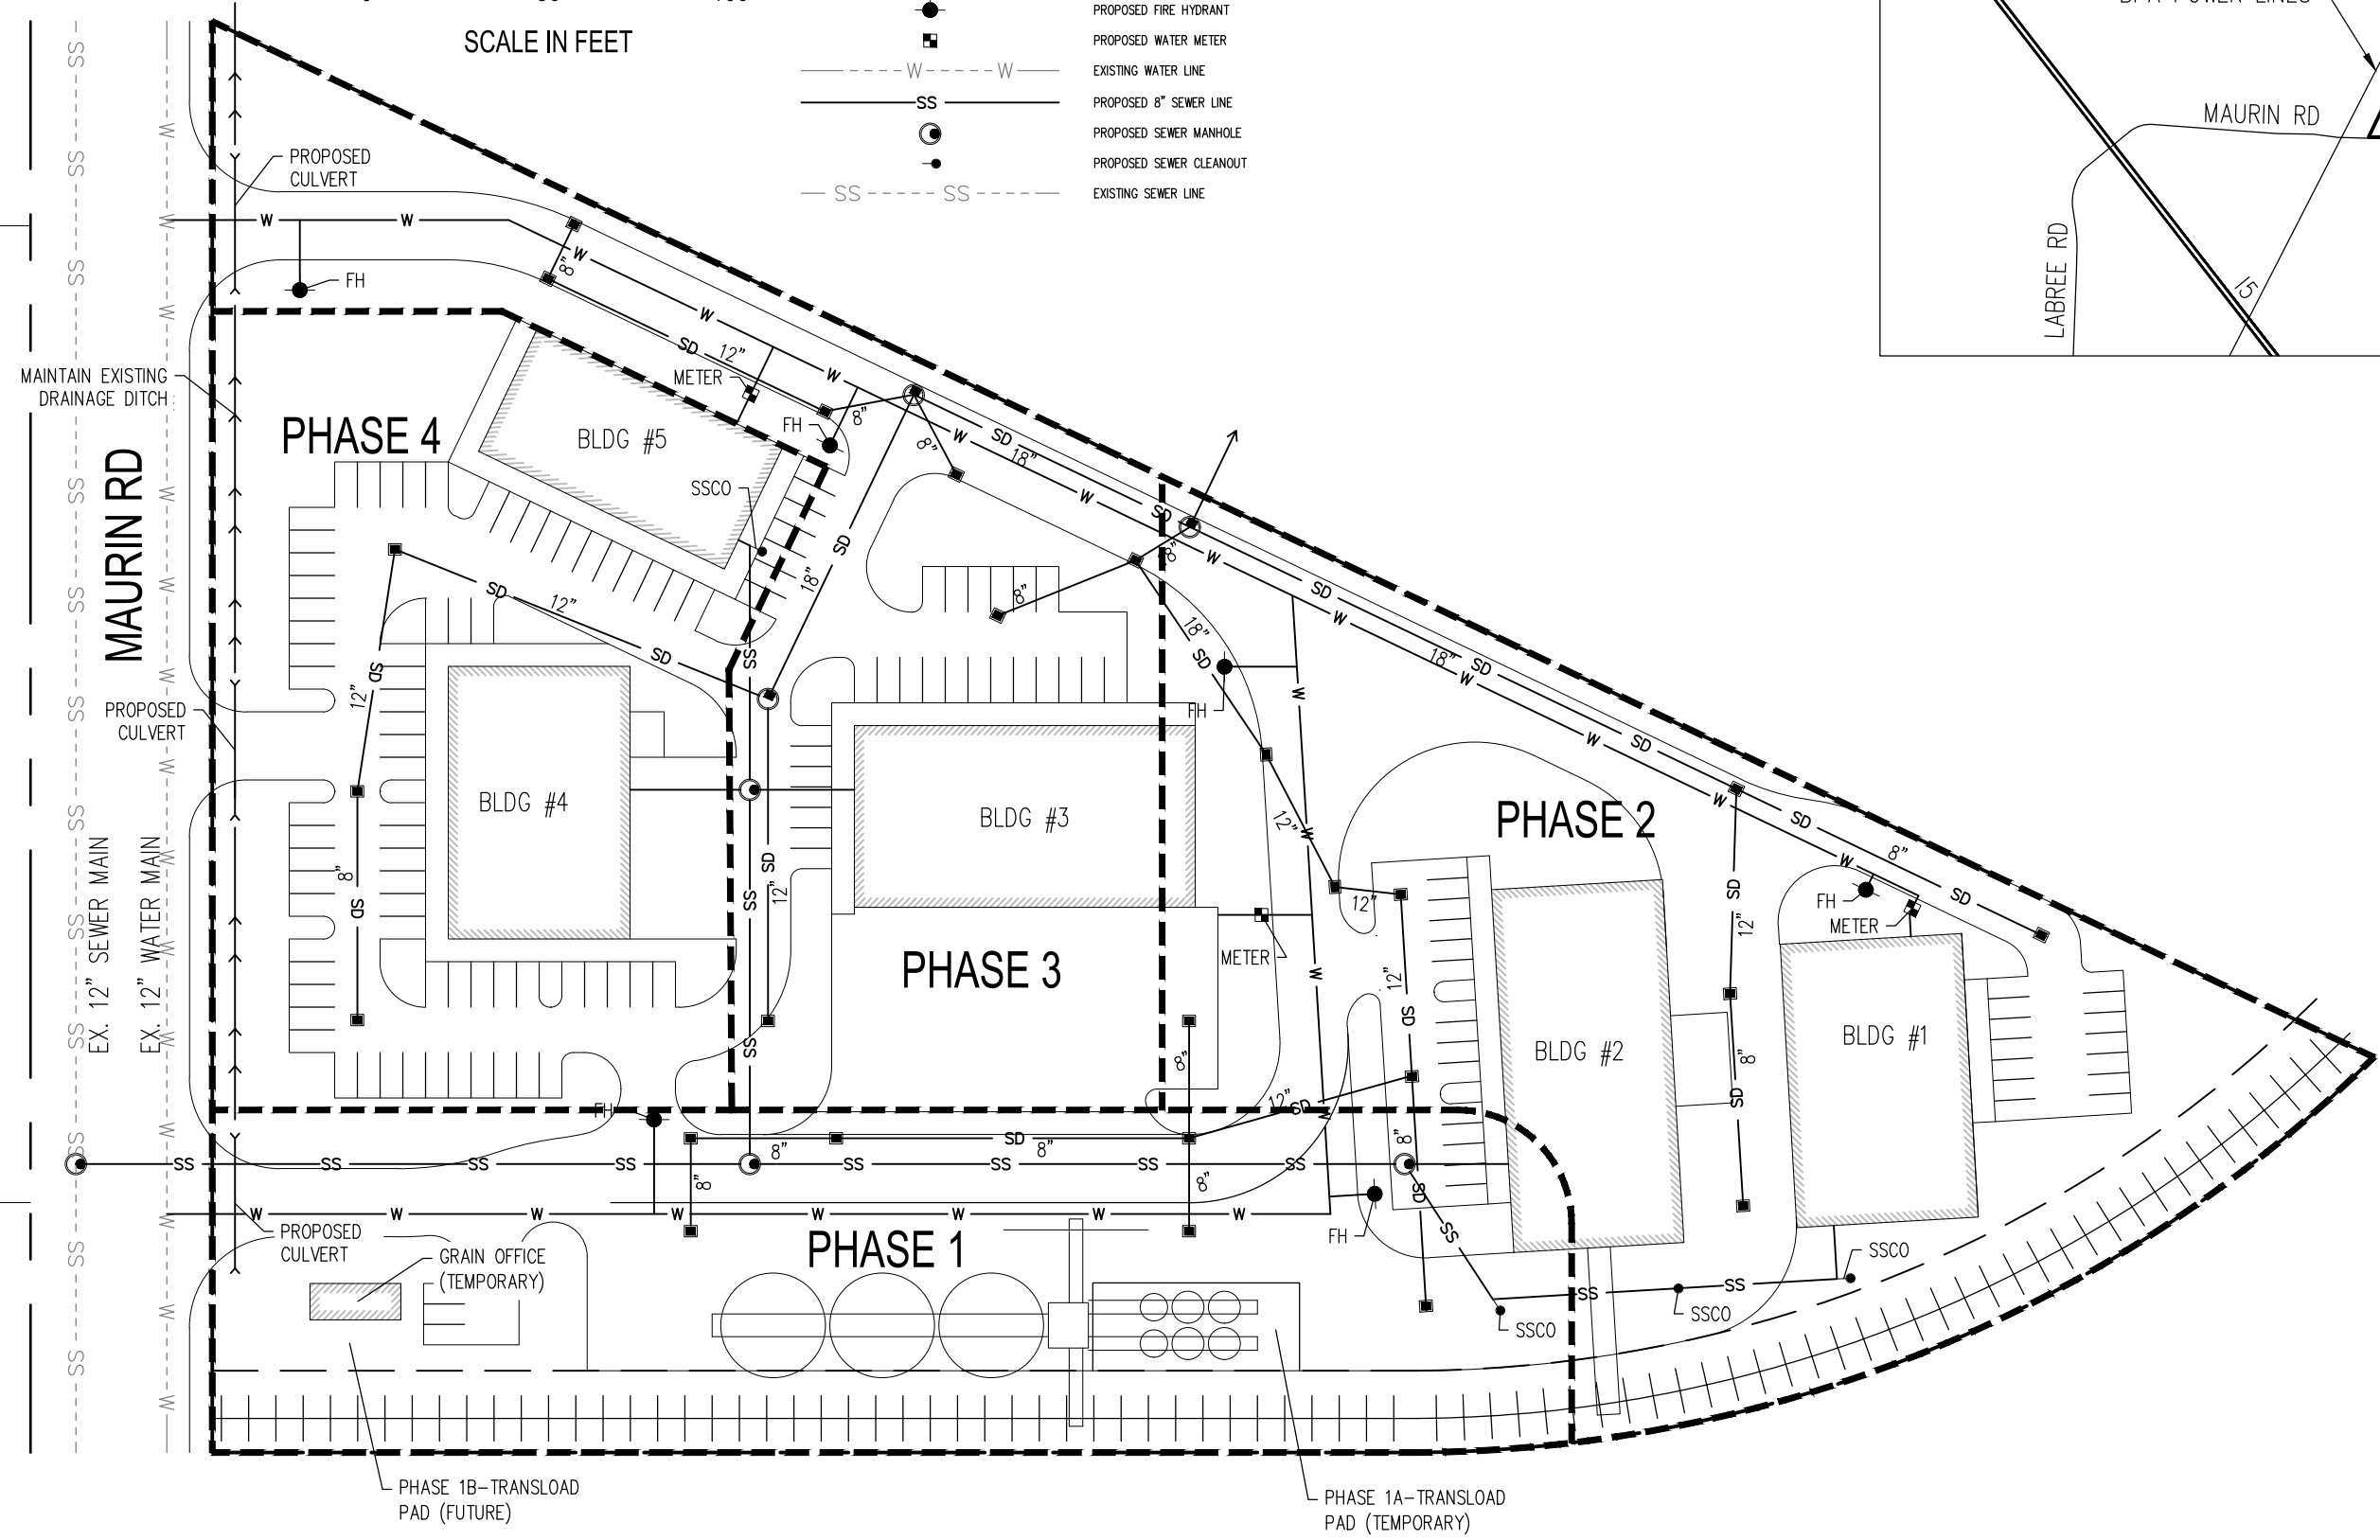


**LEGEND:**

- SD — PROPOSED STORM LINE
- PROPOSED TYPE 1 CATCH BASIN
- PROPOSED TYPE 2 CATCH BASIN
- W — PROPOSED 8" WATER LINE
- PROPOSED FIRE HYDRANT
- PROPOSED WATER METER
- - - W - - - EXISTING WATER LINE
- SS — PROPOSED 8" SEWER LINE
- PROPOSED SEWER MANHOLE
- PROPOSED SEWER CLEANOUT
- - - SS - - - EXISTING SEWER LINE

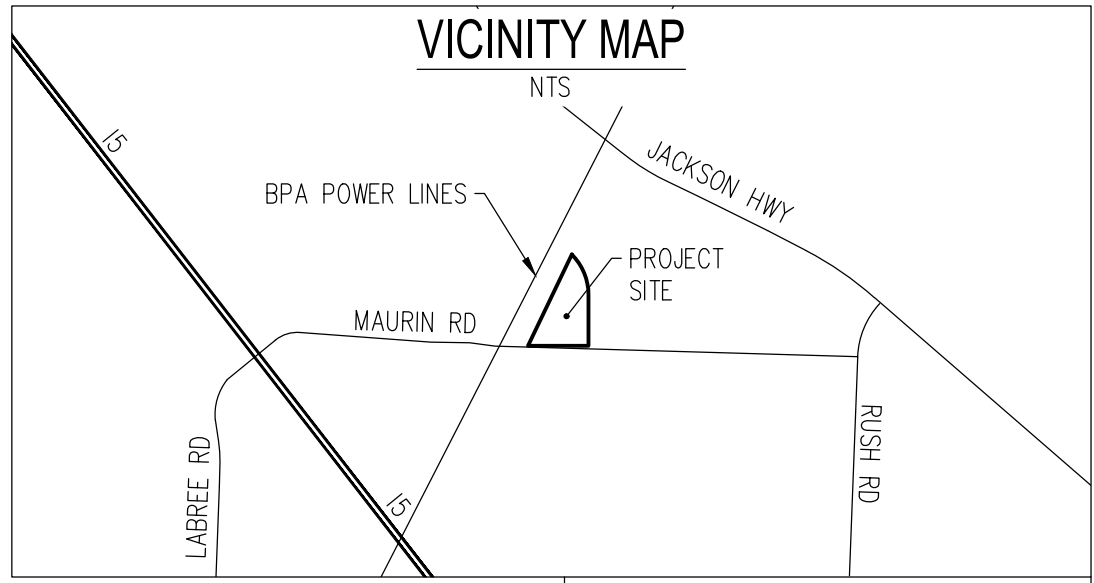

**UTILITIES:**

WATER - CITY OF CHEHALIS  
 SEWER - CITY OF CHEHALIS  
 DRAINAGE - PORT OF CHEHALIS  
 NATURAL GAS - PUGET SOUND ENERGY  
 ELECTRIC - LEWIS COUNTY PUD  
 PHONE - CENTURYLINK  
 CABLE - COMCAST

OWNER:  
 NORTHWEST AGRICULTURE BUSINESS CENTER  
 419 SOUTH 1ST ST, SUITE 207  
 PO BOX 2924  
 MOUNT VERNON, WA 98274  
 PHONE: 360.336.3727  
 CONTACT: MIKE PERONI  
 EMAIL: MIKE@AGBIZCENTER.ORG

ENGINEER:  
 SCJ ALLIANCE  
 8730 TALLON LN NE, SUITE 200  
 LACEY, WA 98516  
 PH: 360.352.1465  
 CONTACT: ROBERT G. CONNOLLY, P.E.  
 EMAIL: BOB.CONNOLLY@SCJALLIANCE.COM